


Port Elgin Vacant Lots



Biener Drive

Lot: 50' x 109'

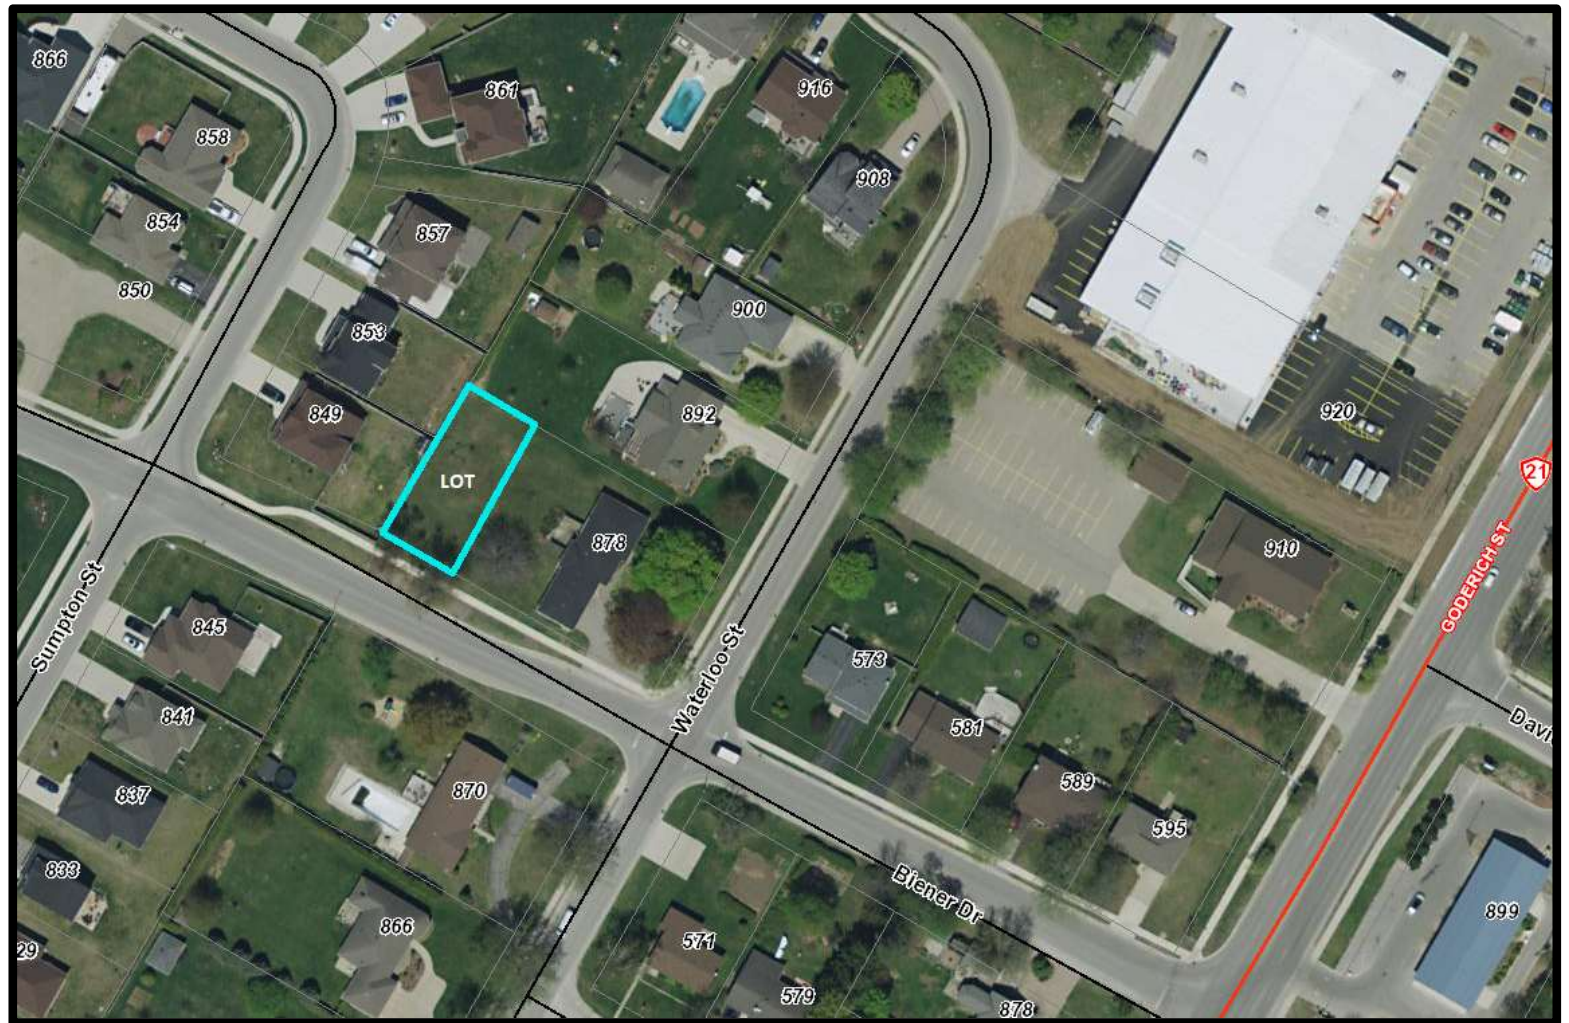

Bluewater Estates – Phase 5a 5b



Continued on the next page...

Bluewater Estates – Phase 5a 5b

Townhouses

Lots 11-18

Lots 19-26

Lots 27-31

Lots 32-36


Lots 40-43

Lots 46-51



Bluewater Estates - Phase 5a 3-5


Lot 2: 47' x 108'	Lot 35: 42' x 136'
Lot 3: 47' x 108'	Lot 36: 60' x 131'
Lot 4: 47' x 108'	Lot 37: 62' x 114'
Lot 5: 47' x 108'	Lot 40: 55' x 124'
Lot 6: 47' x 108'	Lot 42: 55' x 137'
Lot 8: 47' x 108'	Lot 43: 55' x 141'
Lot 9: 47' x 108'	Lot 45: 49' x 124'
Lot 10: 47' x 108'	Lot 46: 49' x 124'
Lot 11: 60' x 108'	Lot 47: 49' x 124'
Lot 13: 43' x 111'	Lot 48: 75' x 124'
Lot 14: 43' x 111'	Lot 49: 55' x 141'
Lot 15: 43' x 110'	Lot 50: 55' x 137'
Lot 16: 43' x 110'	Lot 51: 55' x 134'
Lot 18: 43' x 109'	Lot 52: 55' x 130'
Lot 20: 43' x 109'	Lot 53: 55' x 127'
Lot 21: 43' x 109'	Lot 54: 55' x 123'
Lot 22: 43' x 108'	Lot 55: 62' x 120'
Lot 26: 42' x 110'	Lot 56: 49' x 122'
Lot 27: 44' x 113'	Lot 57: 49' x 122'
Lot 29: 44' x 120'	
Lot 30: 44' x 124'	<i>Townhouses</i>
Lot 31: 44' x 127'	Lots 63-67
Lot 32: 44' x 131'	Lots 68-72
Lot 33: 44' x 134'	Lots 73-77
Lot 34: 44' x 136'	Lots 78-81

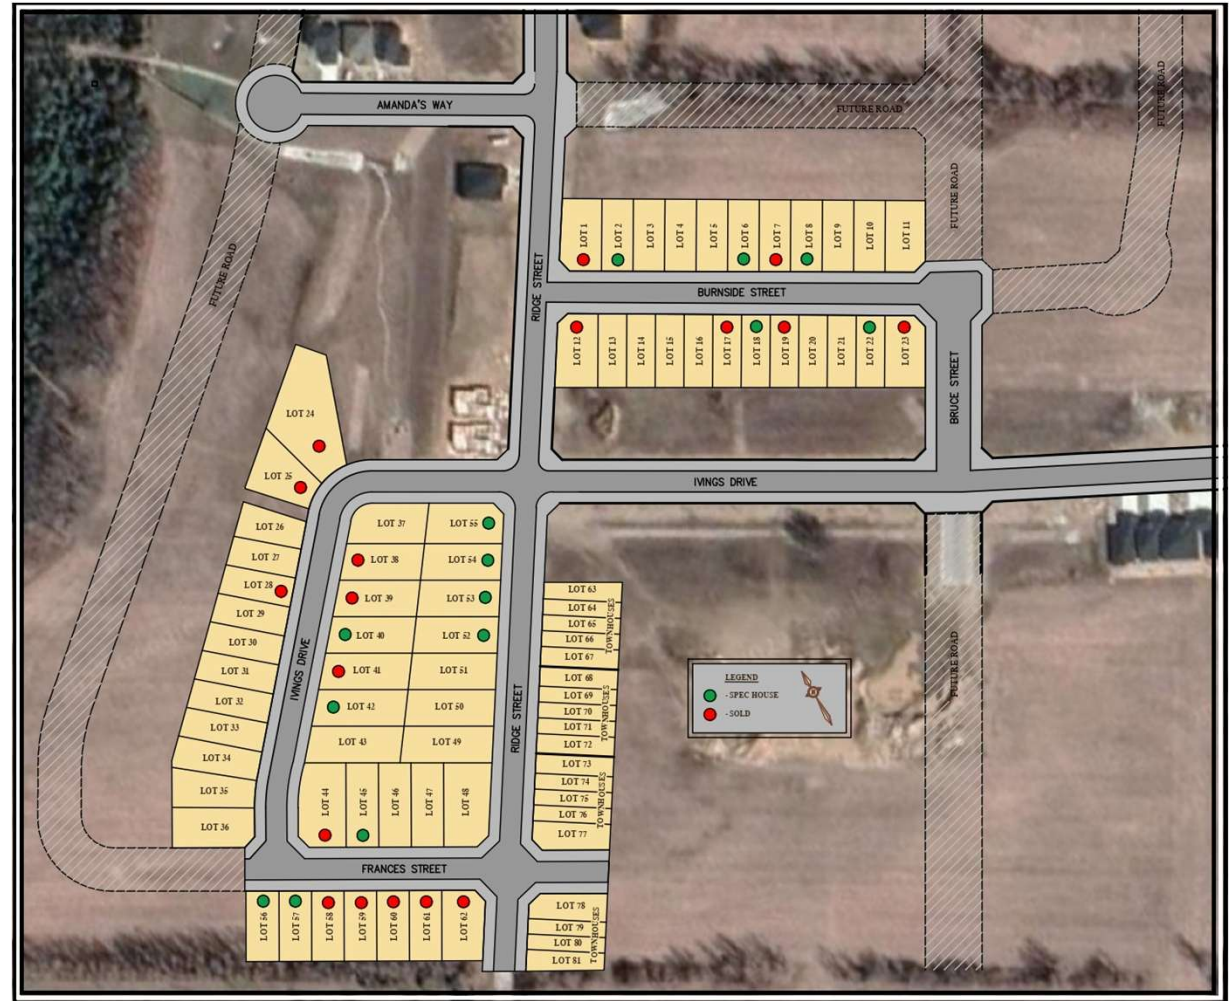

Bricker Street

Lot 1: 48' x 96'

Lot 2: 48' x 96'

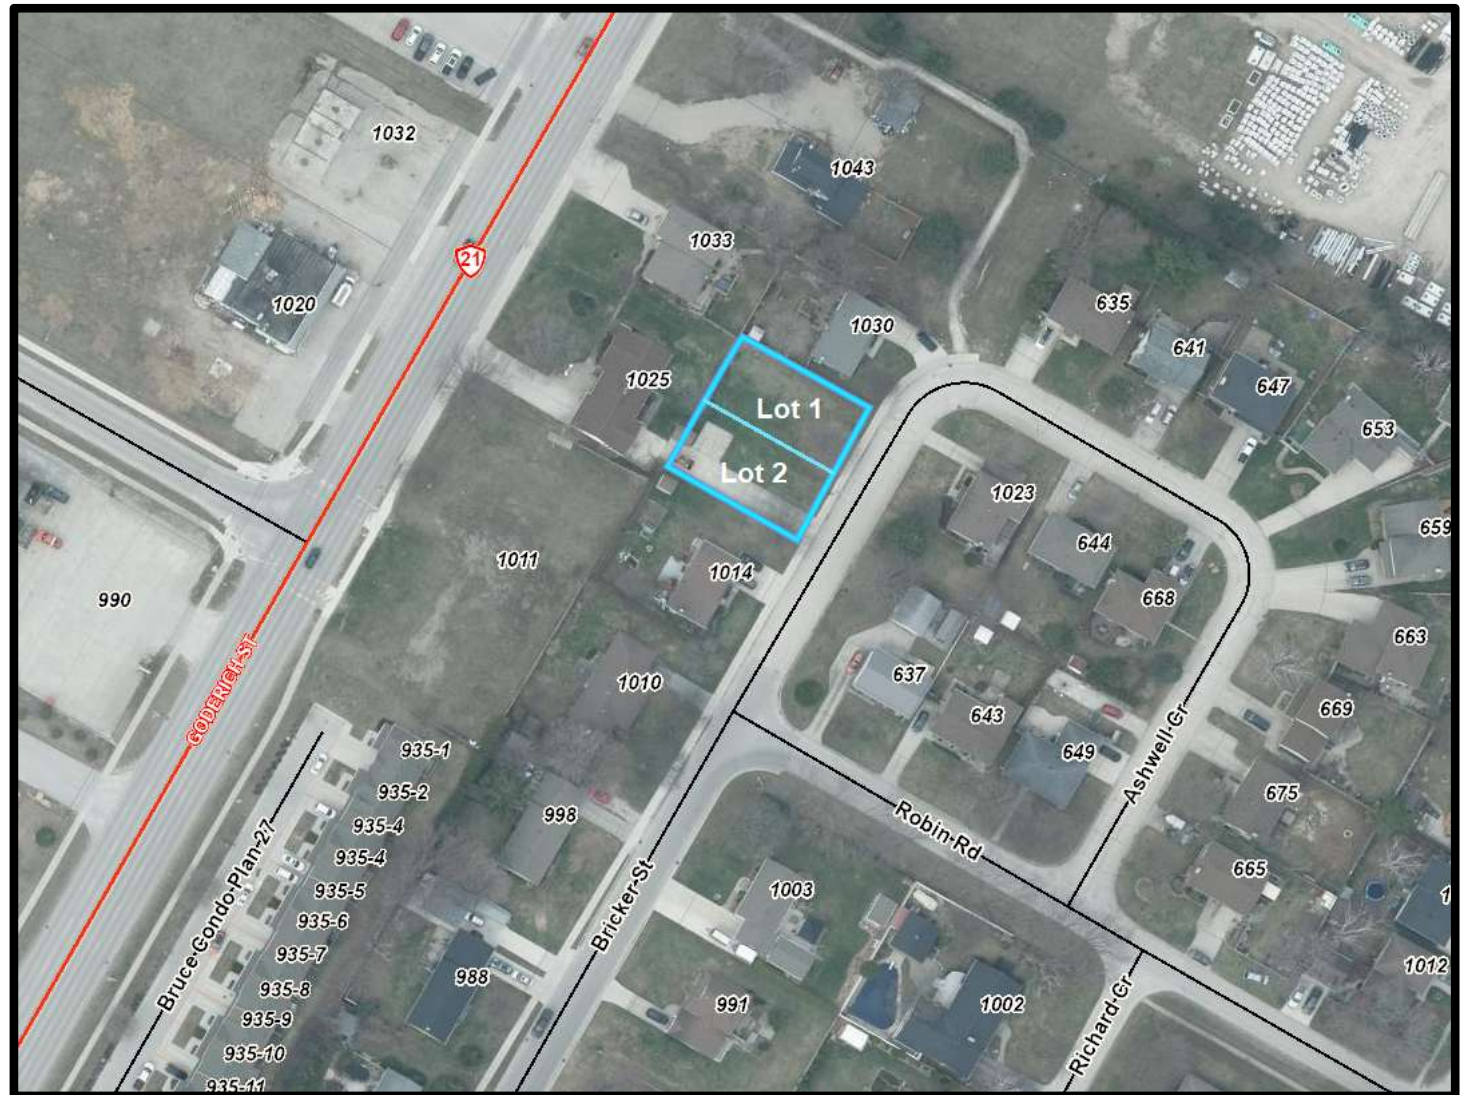


Burgoyne

Spec House
Part 1: 135' x 148'



Devonshire Road

Spec - Lot 6: 50' x 182'

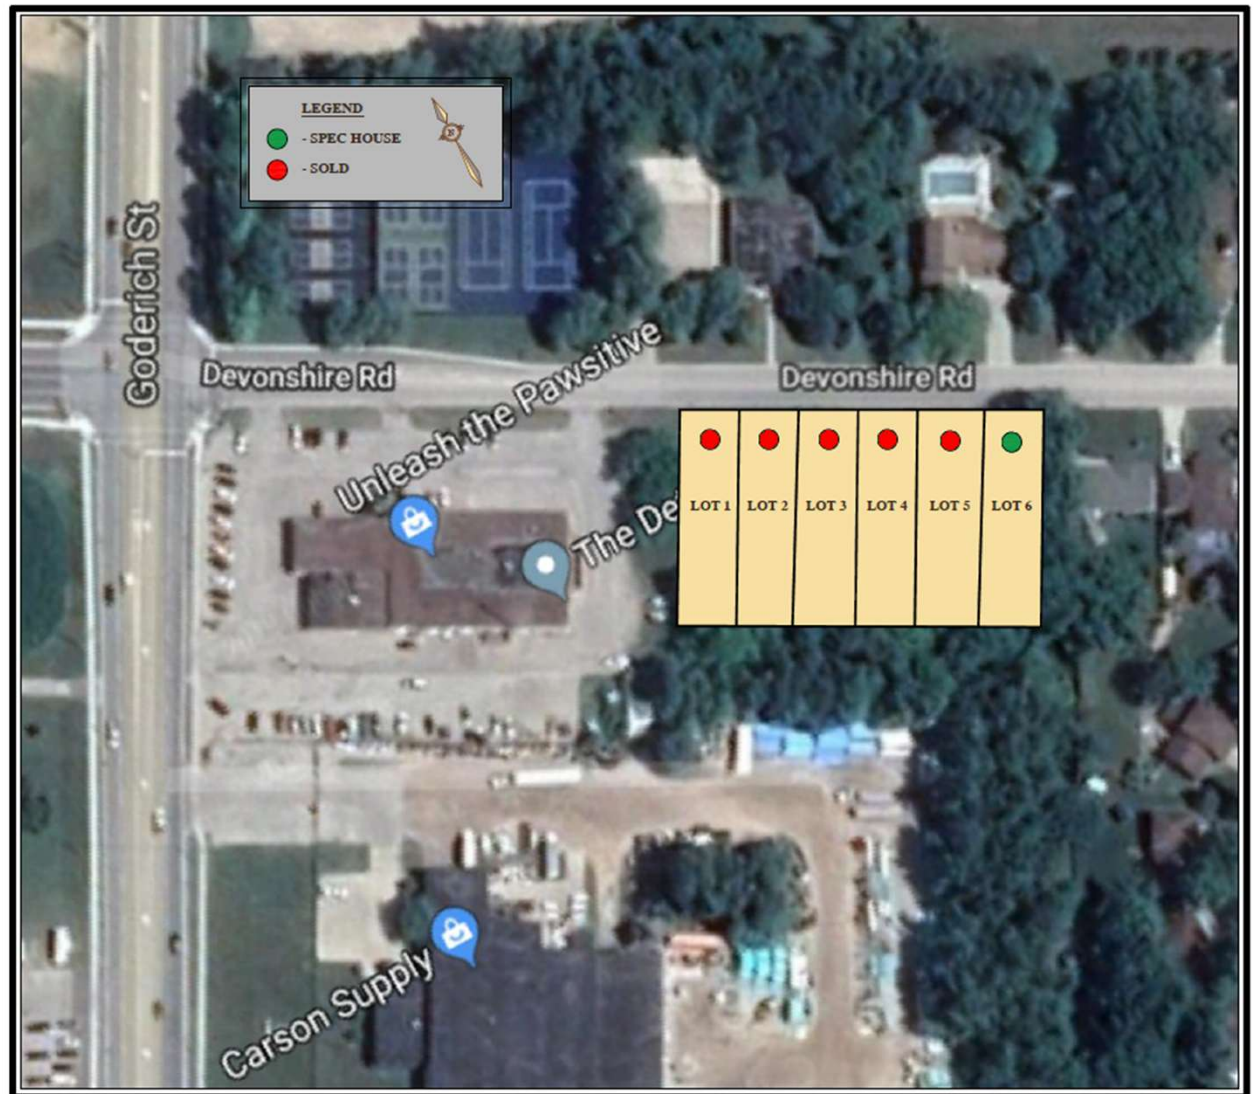

Semi Lots – Gustavus St

Part 1: 33'x133'


Part 2: 33'x133'



Semi Lots – Hilker St

Spec House
Part 1: 30'x103'

Spec House
Part 2: 29'x103'

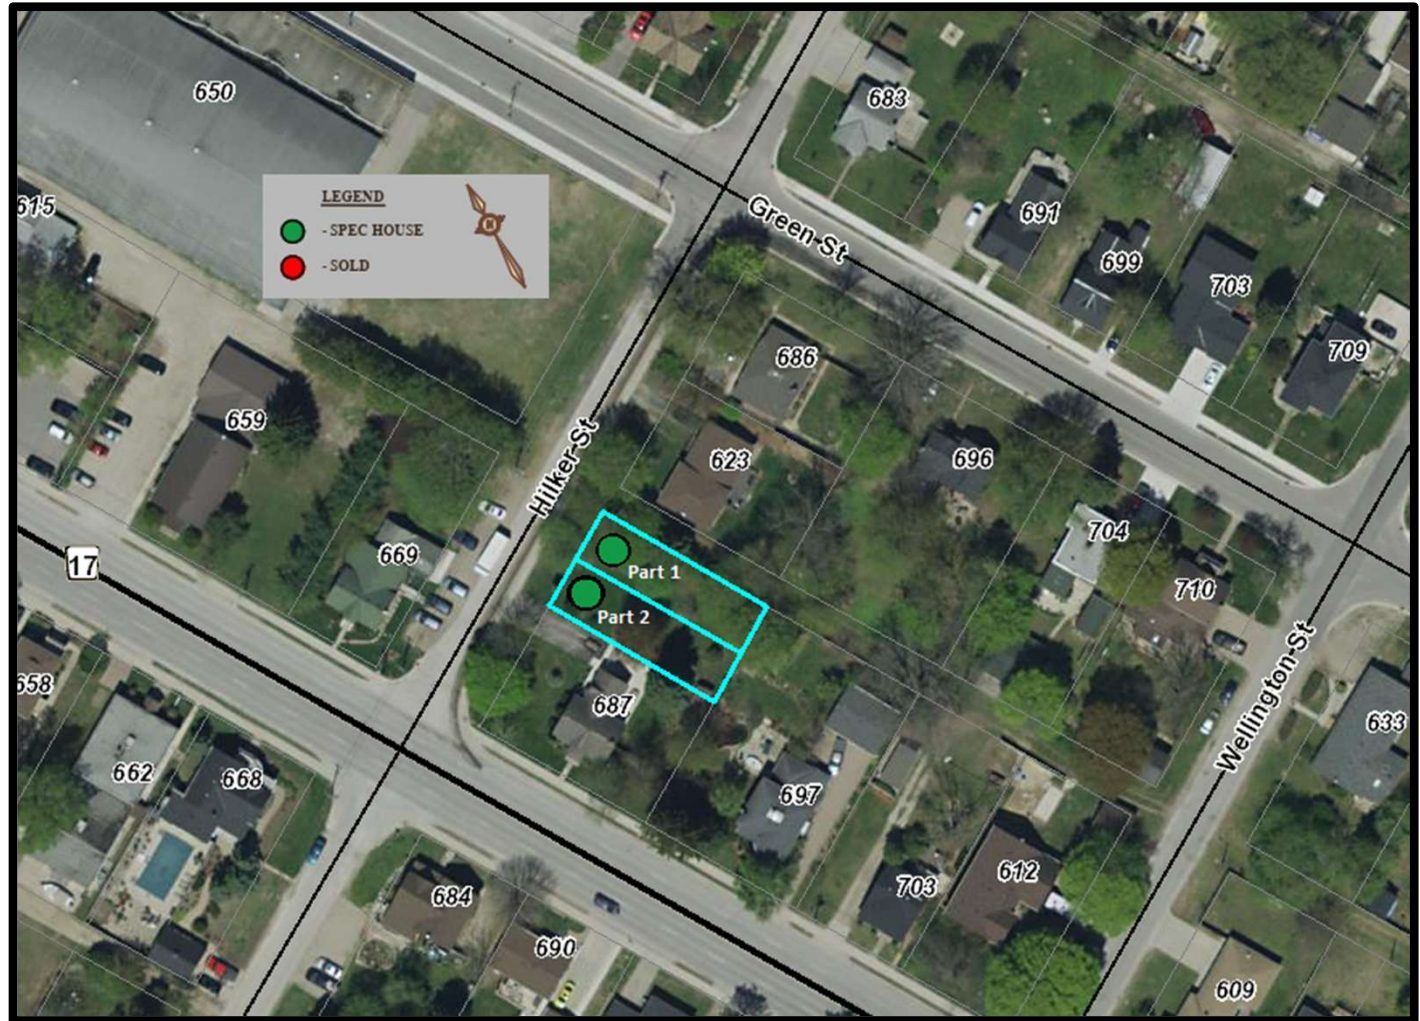

Semi Lots – Market St


Part 1: 33'x135'

Part 2: 33'x135'



Semi Lots - Mill St

Spec House
Lot: 33' x 132'

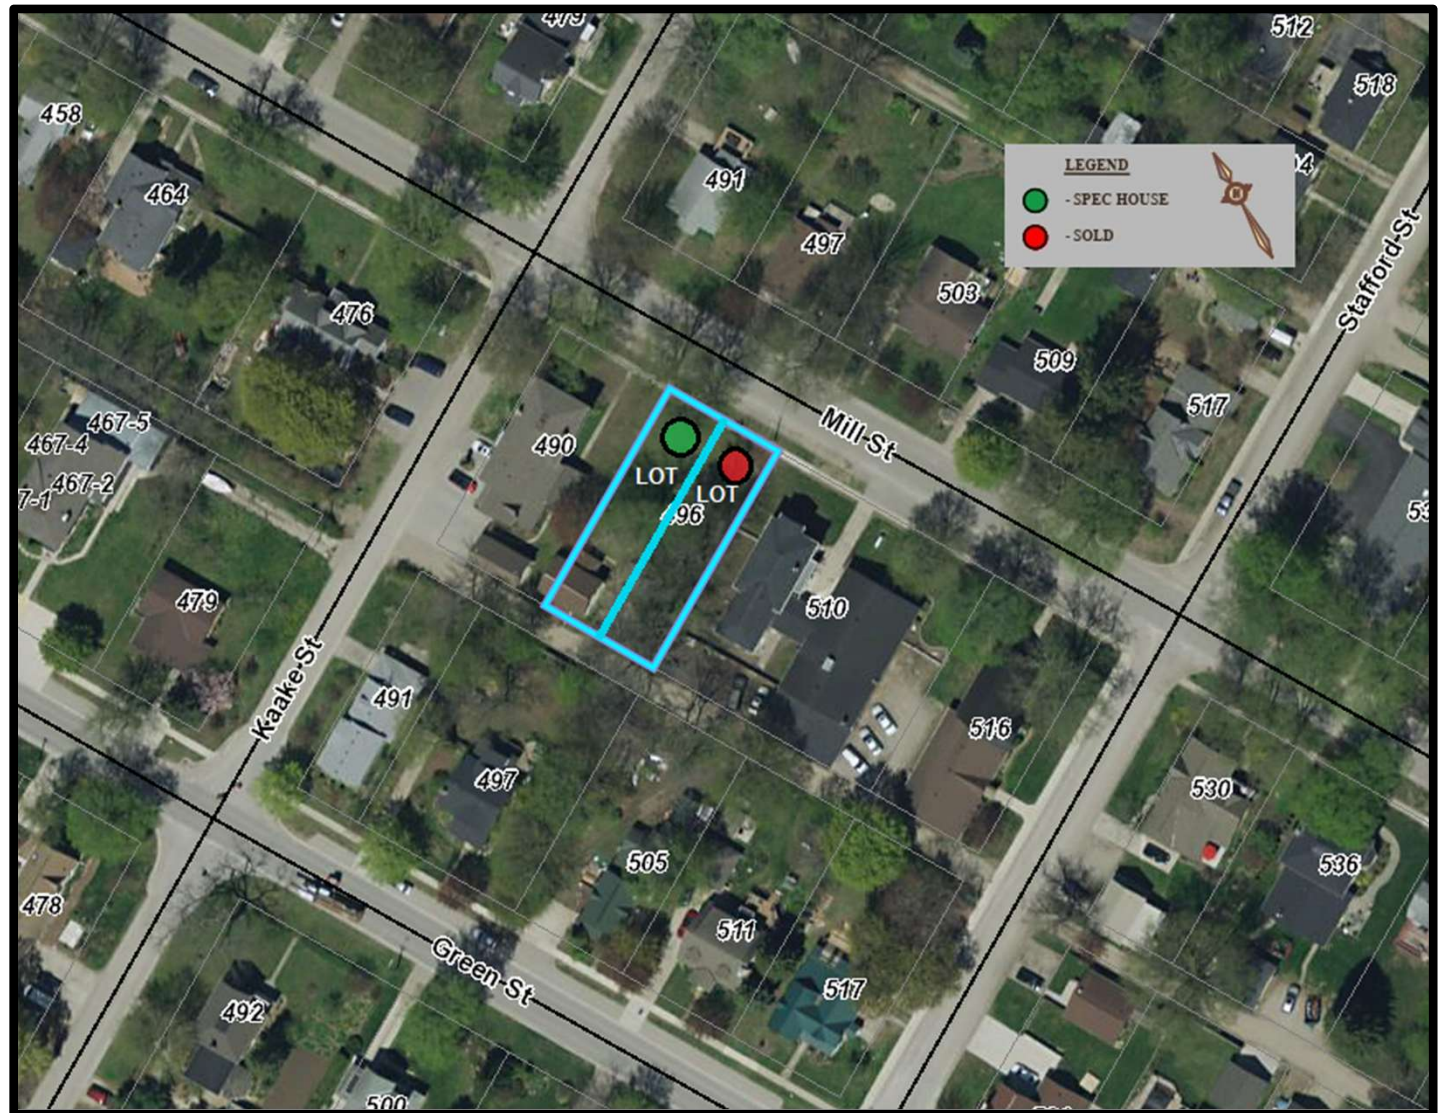


Northport Meadows – Phase 1

Townhouses

Lots 44-51

Lots 56-57

Lots 68-75

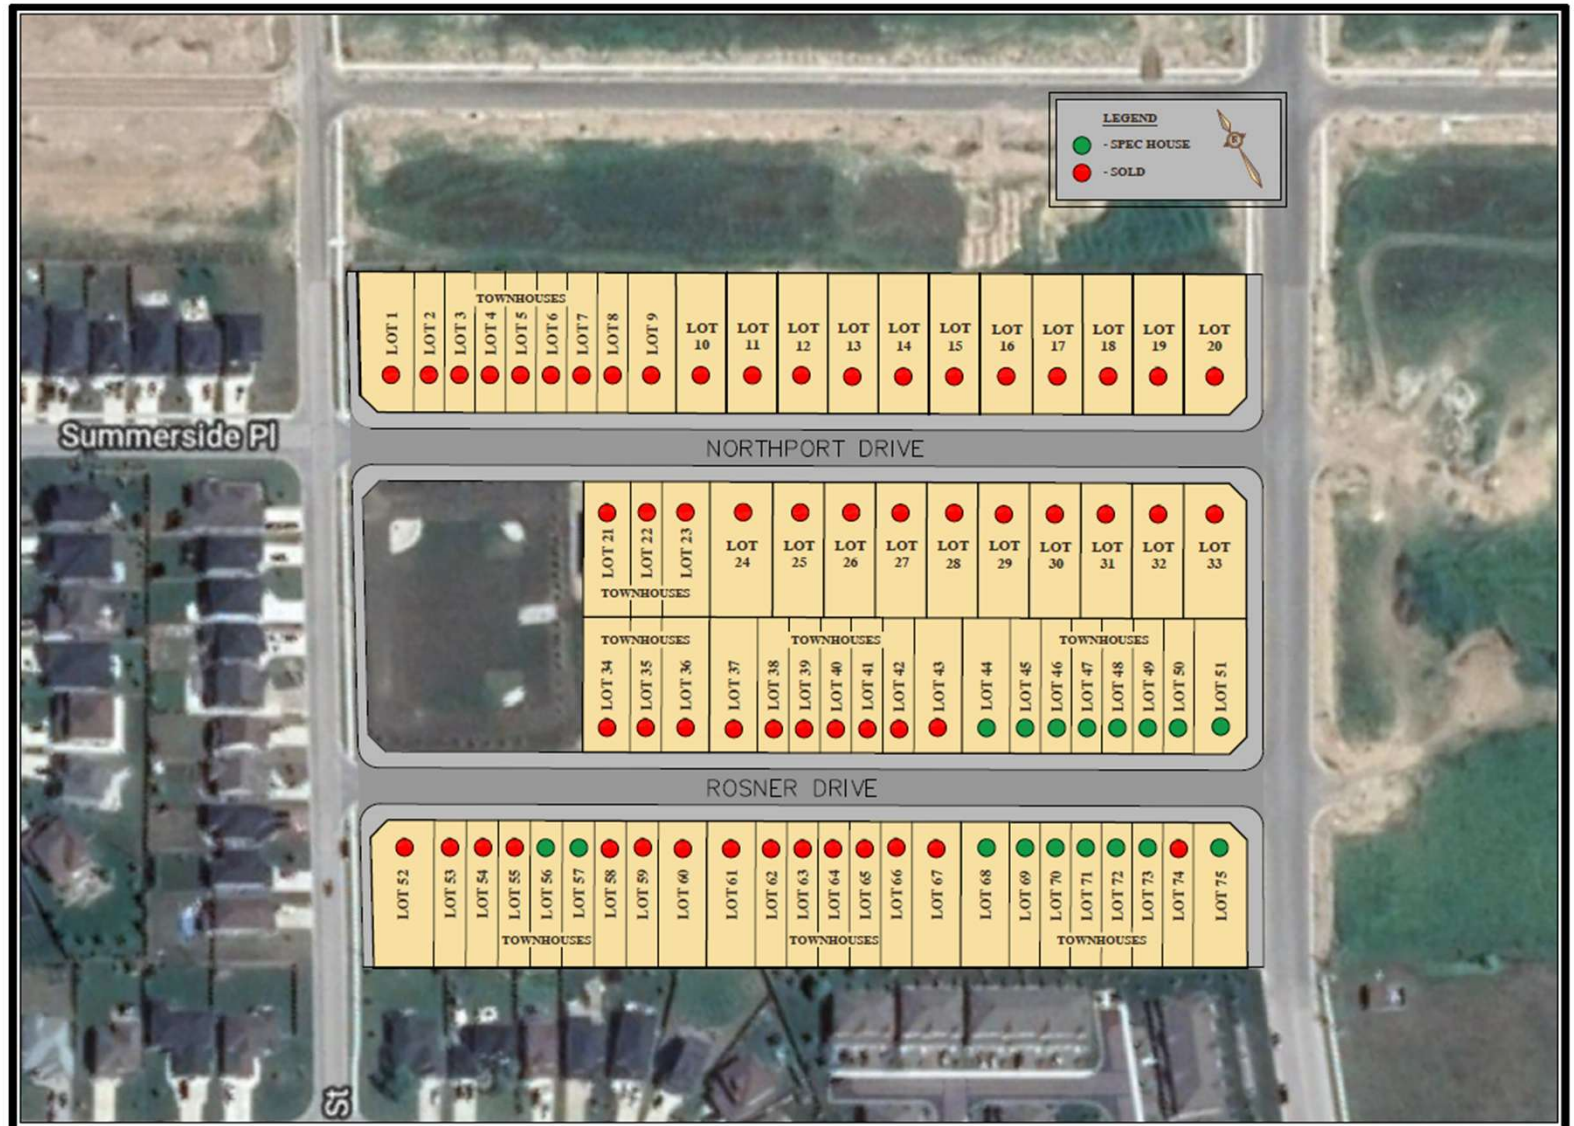

Northport Meadows – Phase 2

Lot 1: 58' x 134'	Lot 22: 58' x 129'
Lot 2: 48' x 134'	Lot 23: 48' x 129'
Lot 3: 48' x 134'	Lot 24: 48' x 129'
Lot 4: 48' x 134'	Lot 25: 48' x 129'
Lot 5: 48' x 134'	Lot 26: 48' x 129'
Lot 6: 48' x 134'	Lot 27: 48' x 129'
Lot 7: 48' x 134'	Lot 28: 48' x 129'
Lot 8: 48' x 134'	Lot 31: 48' x 129'
Lot 9: 48' x 134'	Lot 32: 48' x 129'
Lot 10: 48' x 134'	Lot 33: 48' x 129'
Lot 11: 48' x 134'	Lot 34: 48' x 129'
Lot 12: 48' x 134'	Lot 35: 48' x 129'
Lot 13: 48' x 134'	Lot 36: 48' x 129'
Lot 14: 48' x 134'	Lot 37: 48' x 129'
Lot 15: 48' x 134'	Lot 38: 48' x 129'
Lot 16: 48' x 134'	Lot 39: 48' x 129'
Lot 17: 48' x 134'	Lot 41: 48' x 129'
Lot 19: 48' x 134'	Lot 42: 57' x 129'
Lot 20: 48' x 134'	
Lot 21: 58' x 134'	



Queens Bush Road


Lot 13: 52' x 143'



Semi Lots - Wellington Street

Lot: 30' x 153'

Lot: 30' x 153'

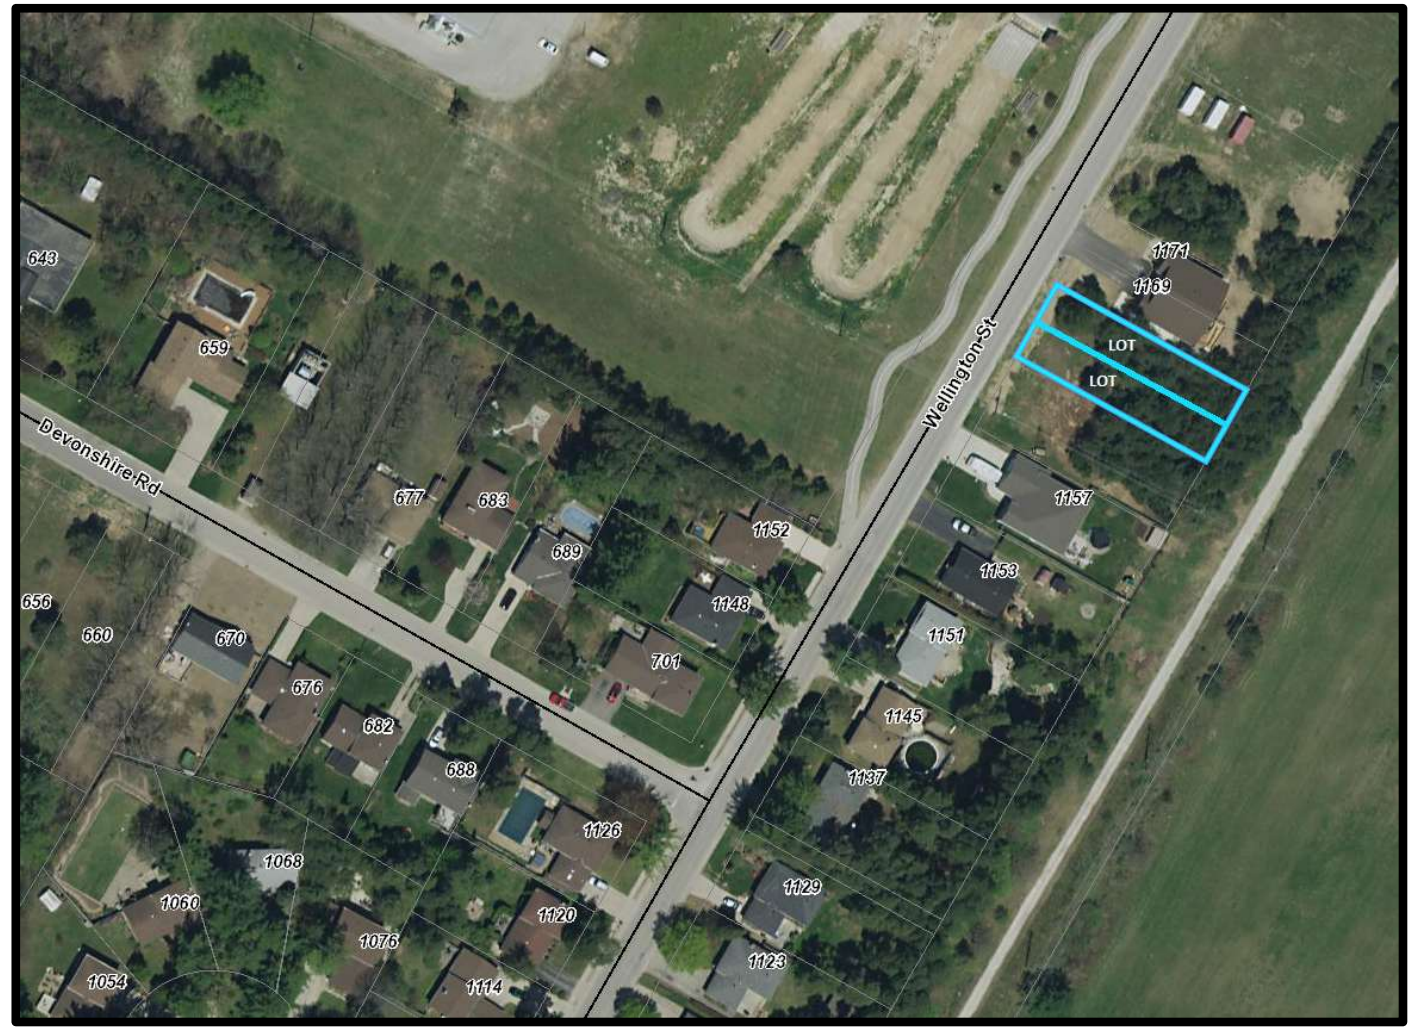


Westlinks Drive

Lot 23: 49' x 108'

Lot 24: 49' x 108'

Lot 33: 49' x 98'

Lot 34: 64' x 98'

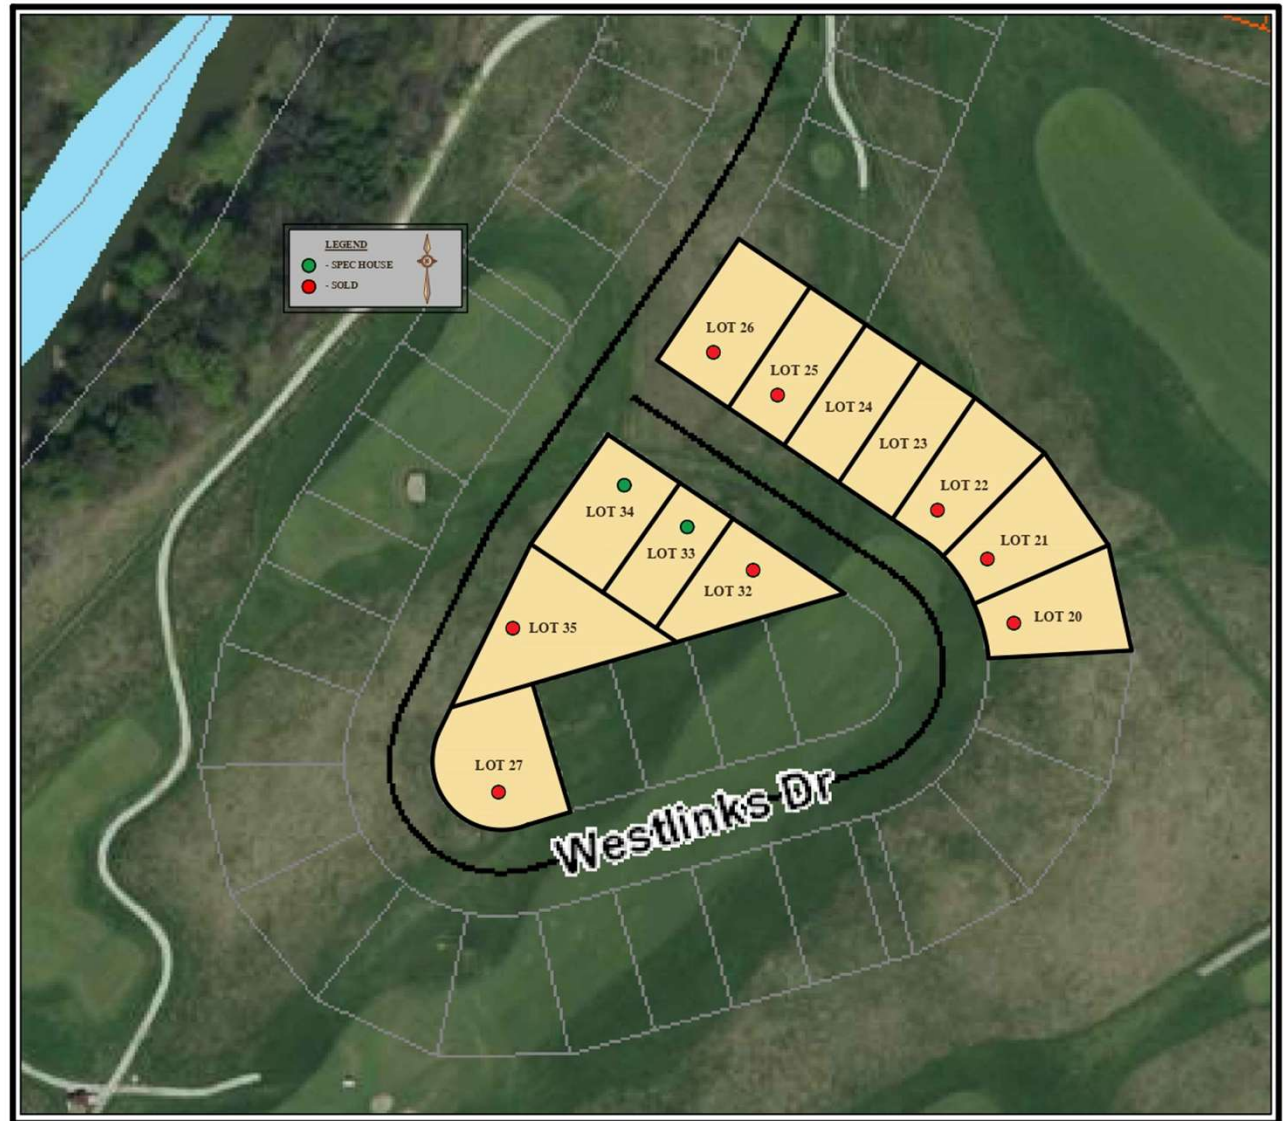

Westlinks Drive

Lot 27: 51' x 108'

Lot 28: 52' x 108'

